

STAIR #3 ROOF PLAN - TO CONC EL
+44'-4 1/2"
SCALE 1/8" = 1'-0"

ROOM SCHEDULE LEVEL 03 AREA 3	
NUMBER	NAME
306	MECHANICAL
308	STAIR #3

STATE OF MICHIGAN
DEPARTMENT OF TECHNOLOGY, MANAGEMENT AND BUDGET
DESIGN AND CONSTRUCTION DIVISION
ROBERT C. HALL, EA, SCARR, DIRECTOR

OAKLAND UNIVERSITY

SMITHGROUP JJR
9500 WOODLAND AVENUE
ANN ARBOR, MI 48106

ENGINEERING CENTER
LEVEL 03 - AREA 3 FLOOR PLAN



FIRE RATING LEGEND

- 1 HOUR RATED FIRE BARRIER WALL
- 2 HOUR RATED FIRE BARRIER WALL
- 2 HOUR RATED FIRE WALL
- SMOKE BARRIER WALL

SHEET NOTES

- 1 REFER TO THE 'A7' SERIES SHEETS FOR PARTITION TYPES SHOWN ON ENLARGED FLOOR PLANS
- 2 PARTITIONS ARE CENTERED ON COLUMN LINES OR WINDOW MULLIONS UNLESS DIMENSIONED OTHERWISE
- 3 ALL PARTITIONS ARE TYPE A03C UNLESS NOTED OTHERWISE OR AS INDICATED ON ENLARGED FLOOR PLANS
- 4 REFER TO THE A0 1 SERIES SHEETS FOR ARCHITECTURAL GENERAL NOTES, DRAWING REFERENCE AND MATERIAL SYMBOLS, ABBREVIATIONS, AS WELL AS DIMENSIONING CONVENTIONS USED ON THIS DRAWING
- 5 FOR BASIC LIFE SAFETY AND CODE INFORMATION APPLYING TO THIS PROJECT, REFER TO THE Q2 SERIES SHEETS
- 6 REFER TO THE A3 SERIES SHEETS FOR THE REFLECTED CEILING PLANS
- 7 REFER TO THE A2 2 SERIES SHEETS FOR PARTITION SYSTEMS TYPES AND DETAILS
- 8 REFER TO THE A3 3 SERIES SHEETS FOR THE INTERIOR OPENING SCHEDULES, TYPES AND DETAILS
- 9 REFER TO THE 'A7' SERIES SHEETS FOR INTERIOR FURNITURE INFORMATION FOR REFERENCE ONLY
- 10 REFER TO THE 'A7' SERIES SHEETS FOR INTERIOR FURNISHING INFORMATION
- 11 REFER TO THE 'A2' SERIES SHEETS FOR EQUIPMENT INFORMATION

DESIGNED	DRAWN	CHECKED	APPROVED	DATE	ISSUED FOR	
					PRELIMINARY	CONSTRUCTION
					<input type="checkbox"/>	<input type="checkbox"/>

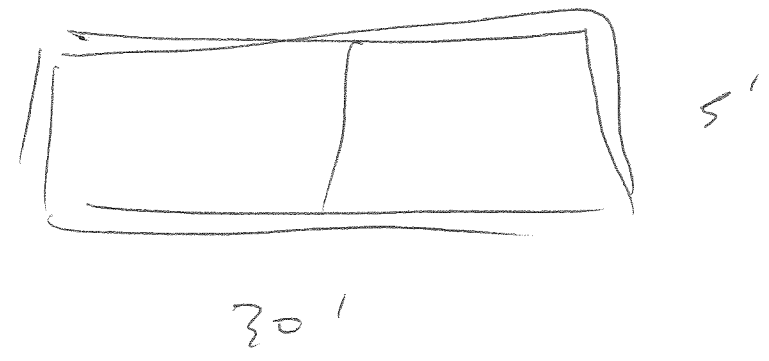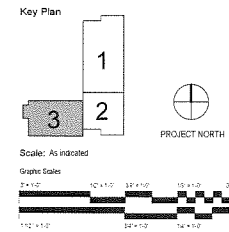

IDENTIFICATION NO.
FILE NO. 33211155 PEK
FIRE SAFETY NO. 17068
SS PROJECT NO. 22645 000

ISSUED FOR
PRELIMINARY
CONSTRUCTION
FINAL RECORD

SHEET NO.
A2.3.3

Scale: As indicated

Graphic Scales
0 10 20 30 40 50 60 70 80 90 100

PROJECT NORTH